



SITE LOCATION PLAN

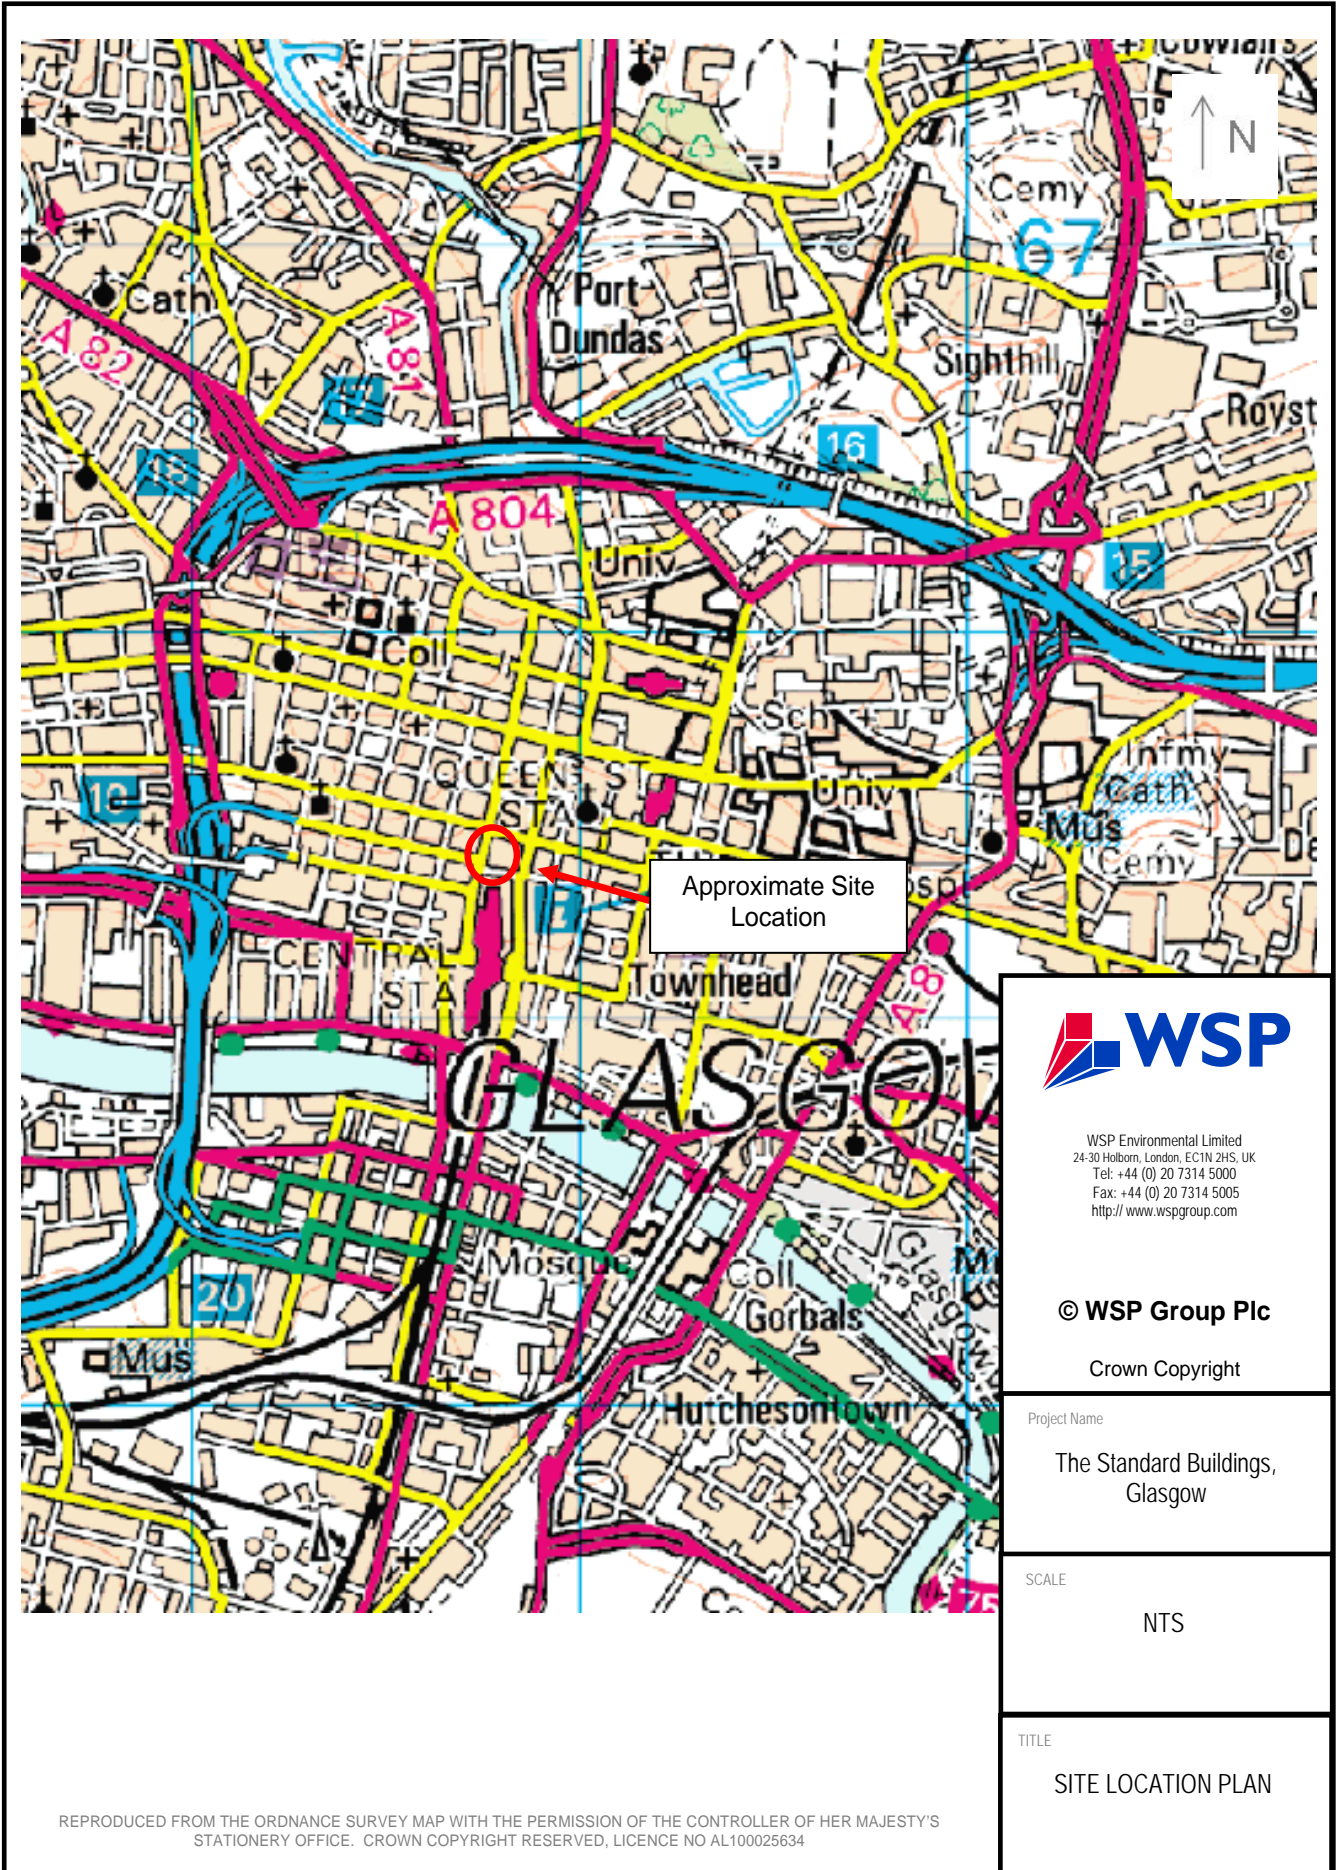

SITE BOUNDARY PLAN

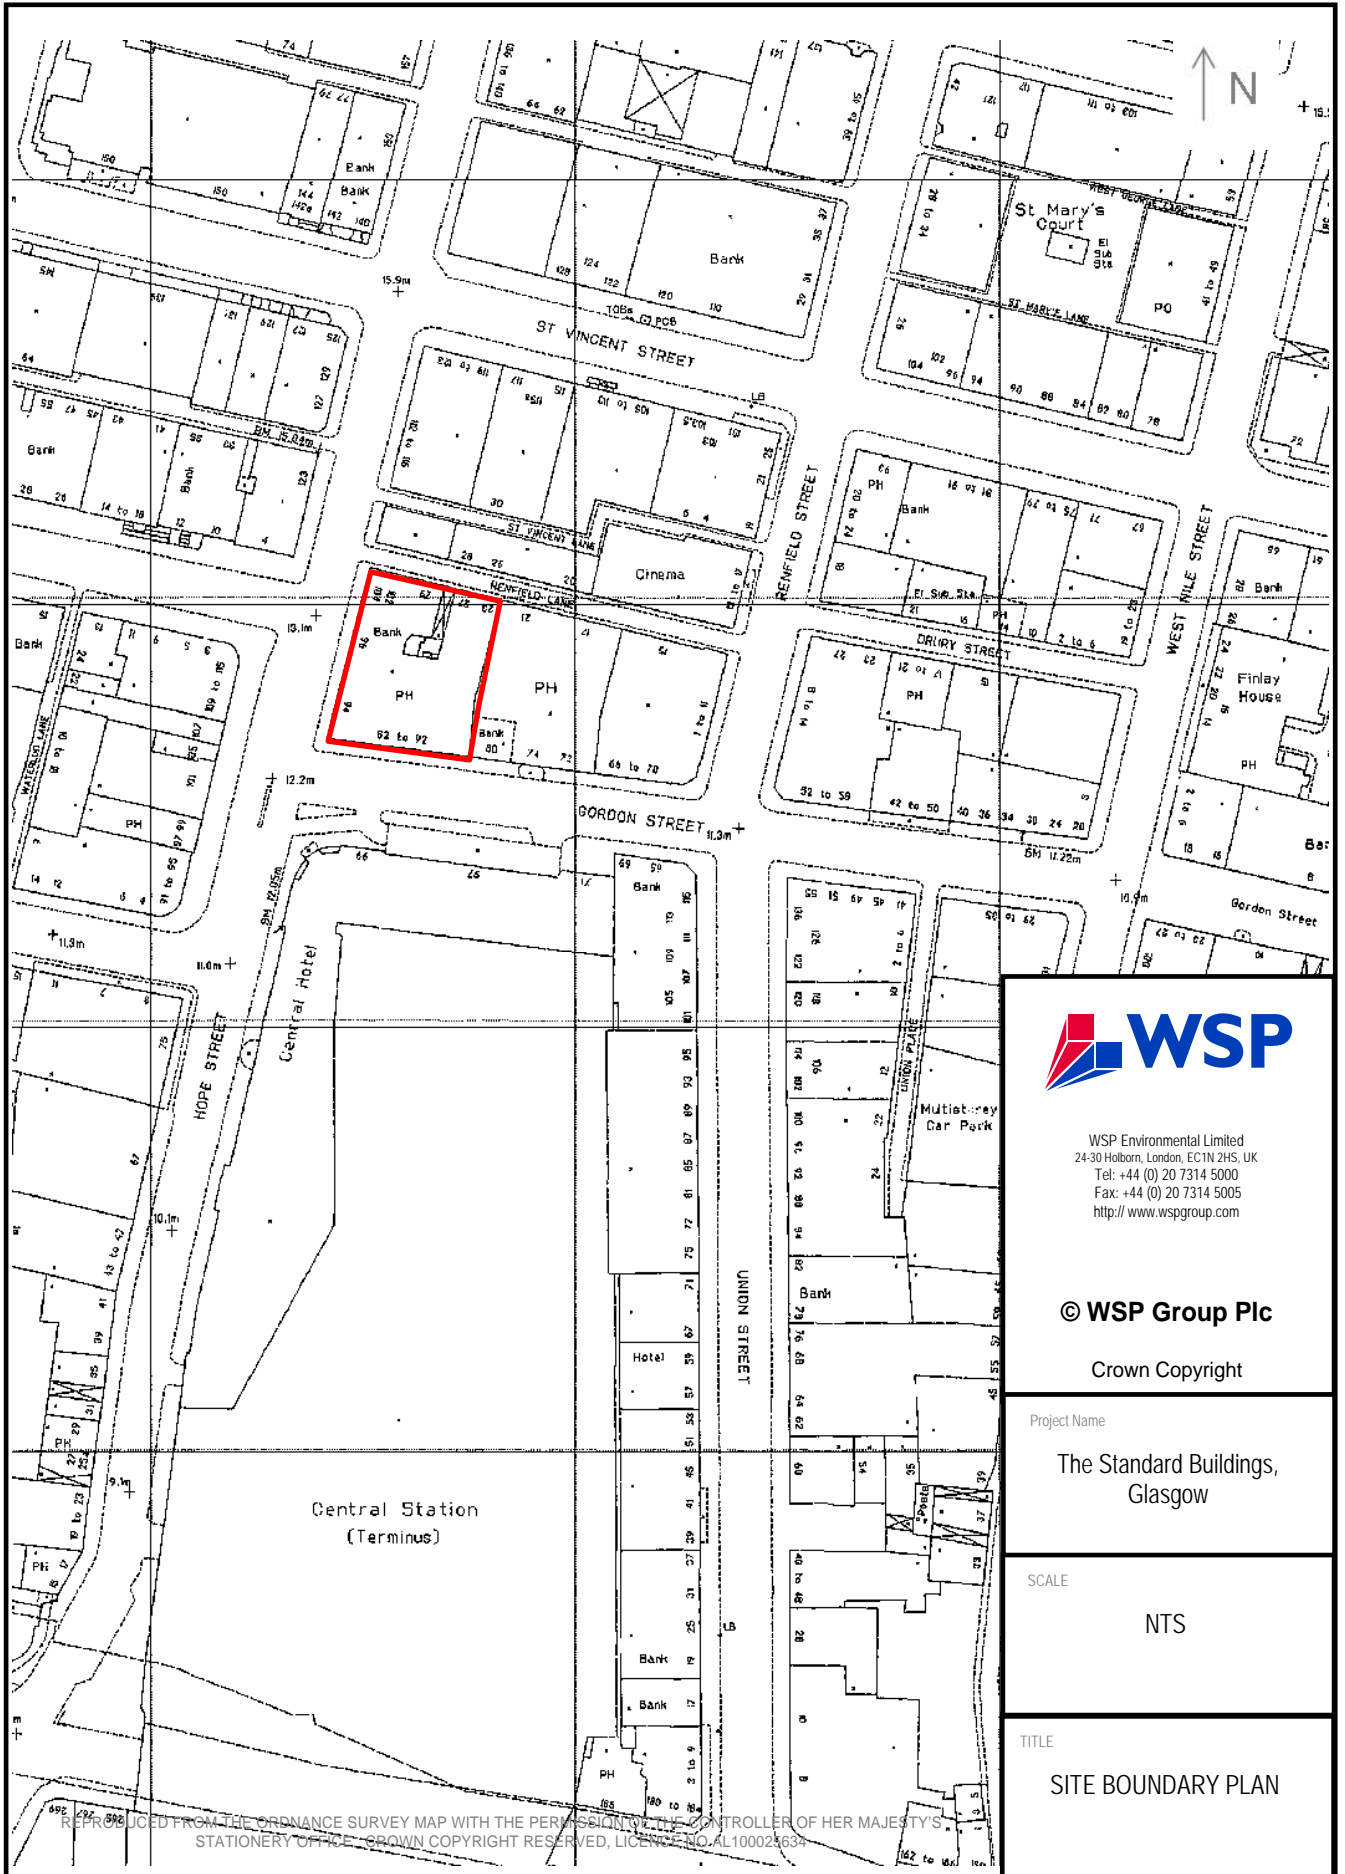

WSP Environmental Limited
 24-30 Holborn, London, EC1N 2HS, UK
 Tel: +44 (0) 20 7314 5000
 Fax: +44 (0) 20 7314 5005
 http://www.wspgroup.com

© WSP Group Plc

Crown Copyright

Project Name
 The Standard Buildings,
 Glasgow

SCALE
 NTS

TITLE
 SITE BOUNDARY PLAN

REPRODUCED FROM THE ORDNANCE SURVEY MAP WITH THE PERMISSION OF THE CONTROLLER OF HER MAJESTY'S STATIONERY OFFICE. CROWN COPYRIGHT RESERVED, LICENSE NO. AL10002634